


# Floor Plan

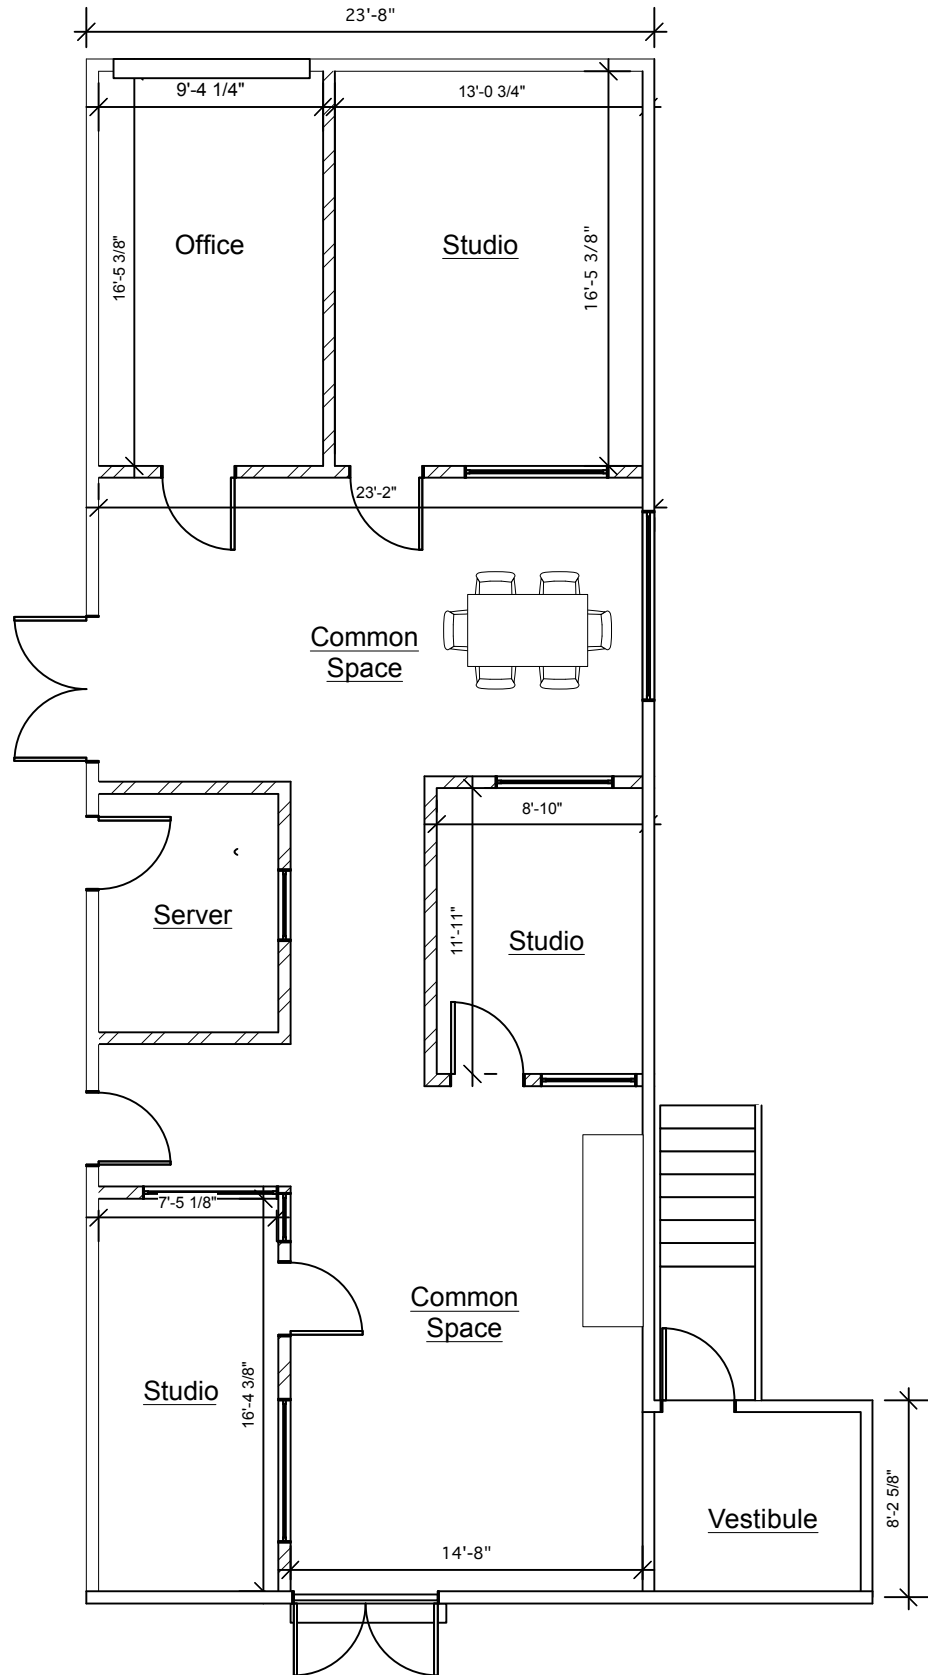

**LOCAL STORIES**

**AN ORAL HISTORIES PROJECT**

Scale 1/8" = 1'